


NOTES:

1. HEIGHT OF FENCE SHALL BE 6 FEET, UNLESS OTHERWISE APPROVED BY FAYPWC.
2. USE OF COATED AND/OR PLASTIC COATED FABRIC MAY BE REQUIRED TO MATCH EXISTING FENCING. COLOR AND TYPE OF FABRIC TO BE APPROVED BY FAYPWC.
3. WIDTH OF FENCE AND/OR GATES SHALL BE AS APPROVED BY FAYPWC.
4. FAYPWC TO PROVIDE LOCK AND CHAIN.
5. LOCATION OF GATE WITHIN FAYPWC EASEMENT TO BE AS DIRECTED AND APPROVED BY FAYPWC.

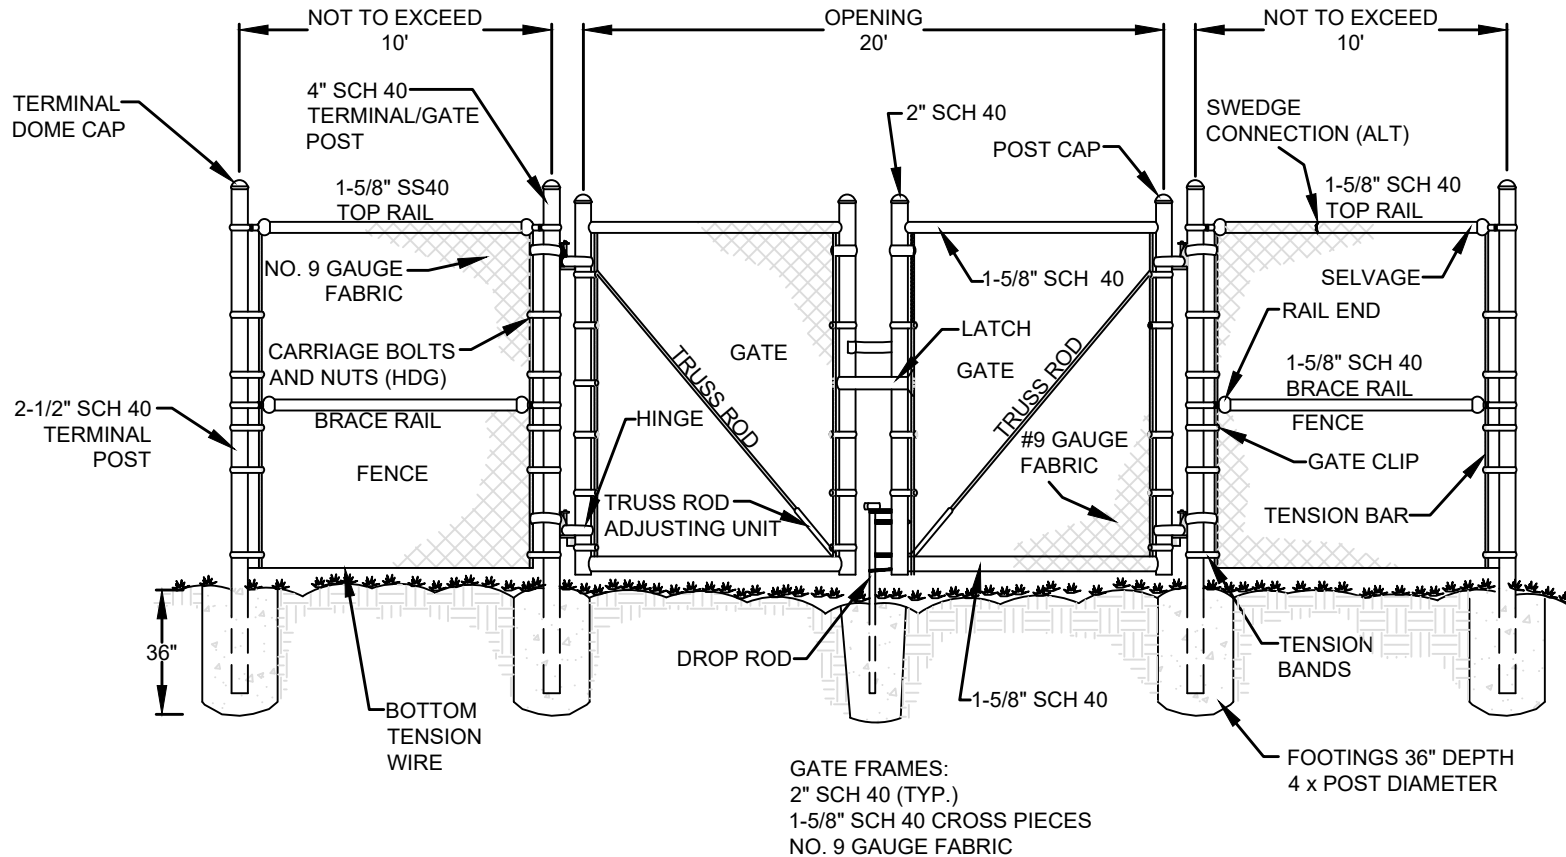

TYPICAL CHAIN LINK GATE AND FENCING N.T.S.			FAYETTEVILLE PUBLIC WORKS COMMISSION FAYETTEVILLE, N.C.		NO.	DATE	REVISION
SHEET NO. 1 OF 1	DWG. NO. M.17	DWG. BY: FAYPWC	WATER RESOURCES ENGINEERING DEPARTMENT				
	DATE : JAN. 01, 2025	APPROVED BY: K.A.H.					